


PRELIMINARY COPY

DYNEXsoffit

Standard Installation
Dy nex Soffit

Scale:	1:2
Do not scale from drawings. Contact Dynex Extrusions Ltd for exact dimensions www.Dynex.co.nz 0800 4 DYNEX (0800 4 39639)	
Date:	June 2015
Detail No:	SF-01

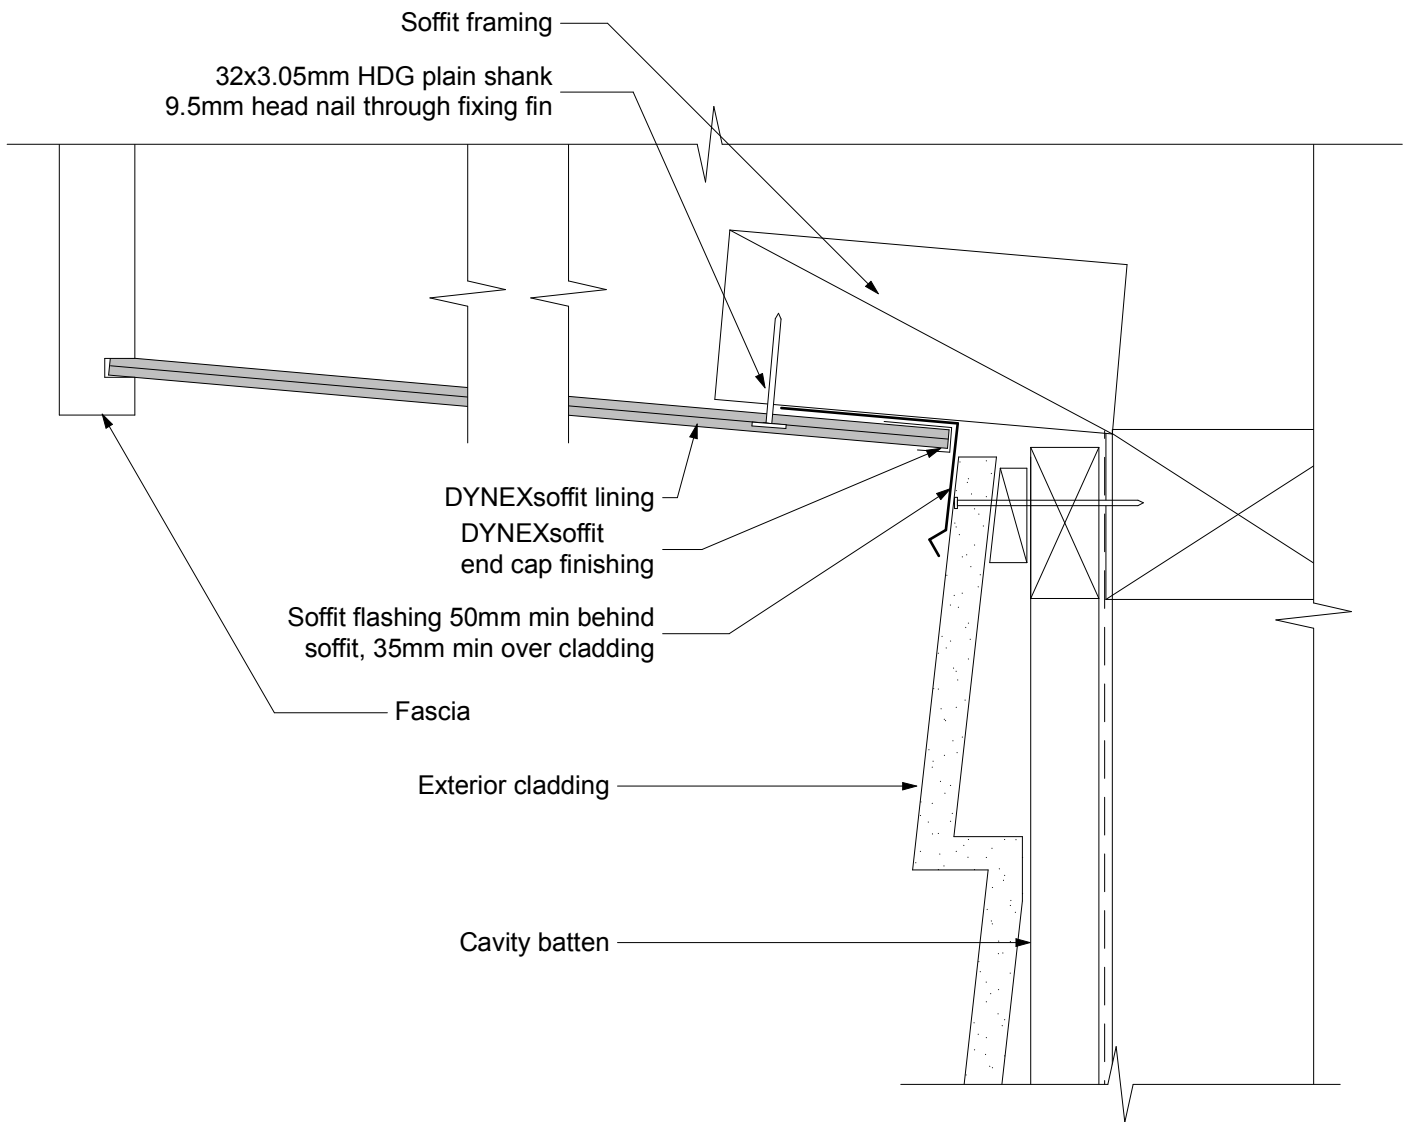


PRELIMINARY COPY

DYNEXsoffit

Reverse Raking Soffit Installation
 Dynex Soffit

Scale:	1:2
Do not scale from drawings. Contact Dynex Extrusions Ltd for exact dimensions www.Dynex.co.nz 0800 4 DYNEX (0800 4 39639)	
Date:	June 2015
Detail No:	SF-02

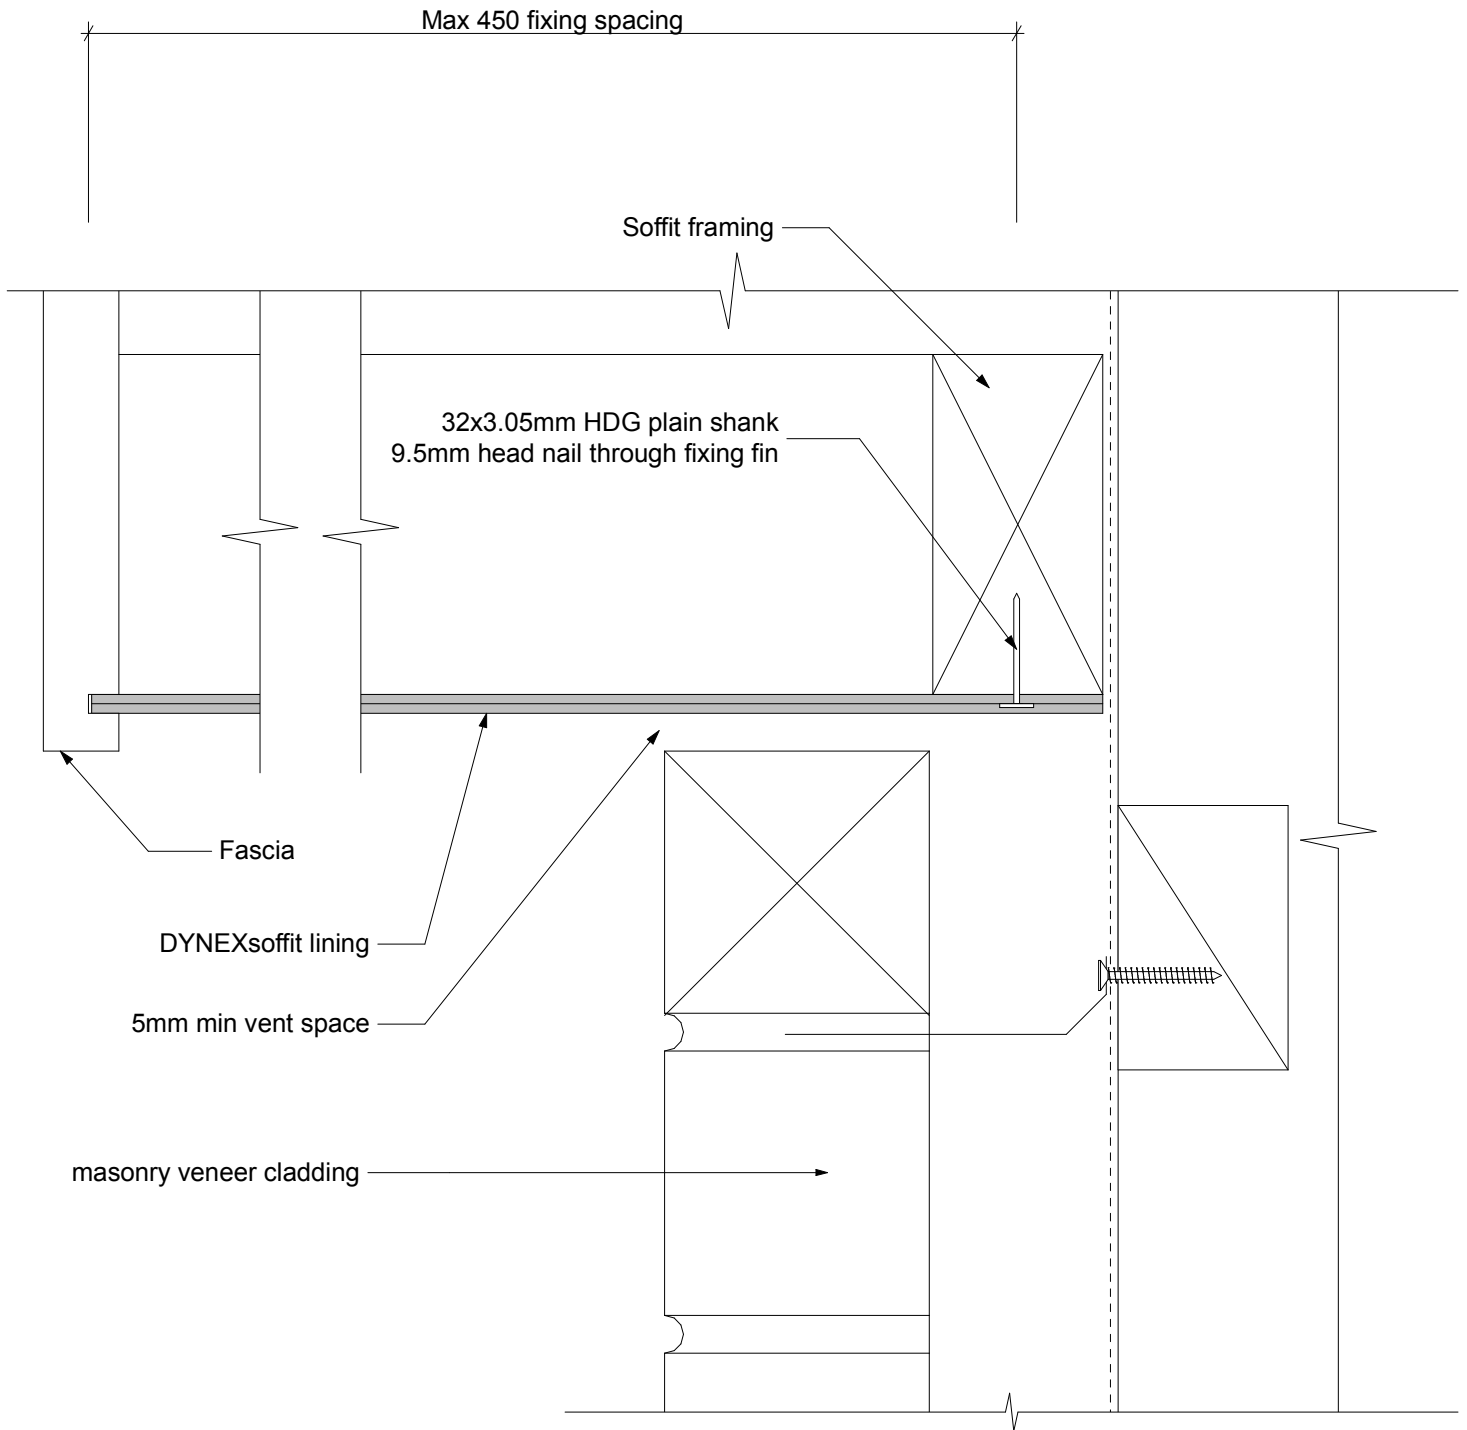

PRELIMINARY COPY

DYNEXsoffit

Masonry Veneer Installation
Dynex Soffit

Scale:	1:2
Do not scale from drawings. Contact Dynex Extrusions Ltd for exact dimensions www.Dynex.co.nz 0800 4 DYNEX (0800 4 39639)	
Date:	June 2015
Detail No:	SF-03