


Vertical Cladding


20mm Horizontal Batten


Optivent 20mm
(compressed)


50mm
Coverage

15mm
Drip Edge

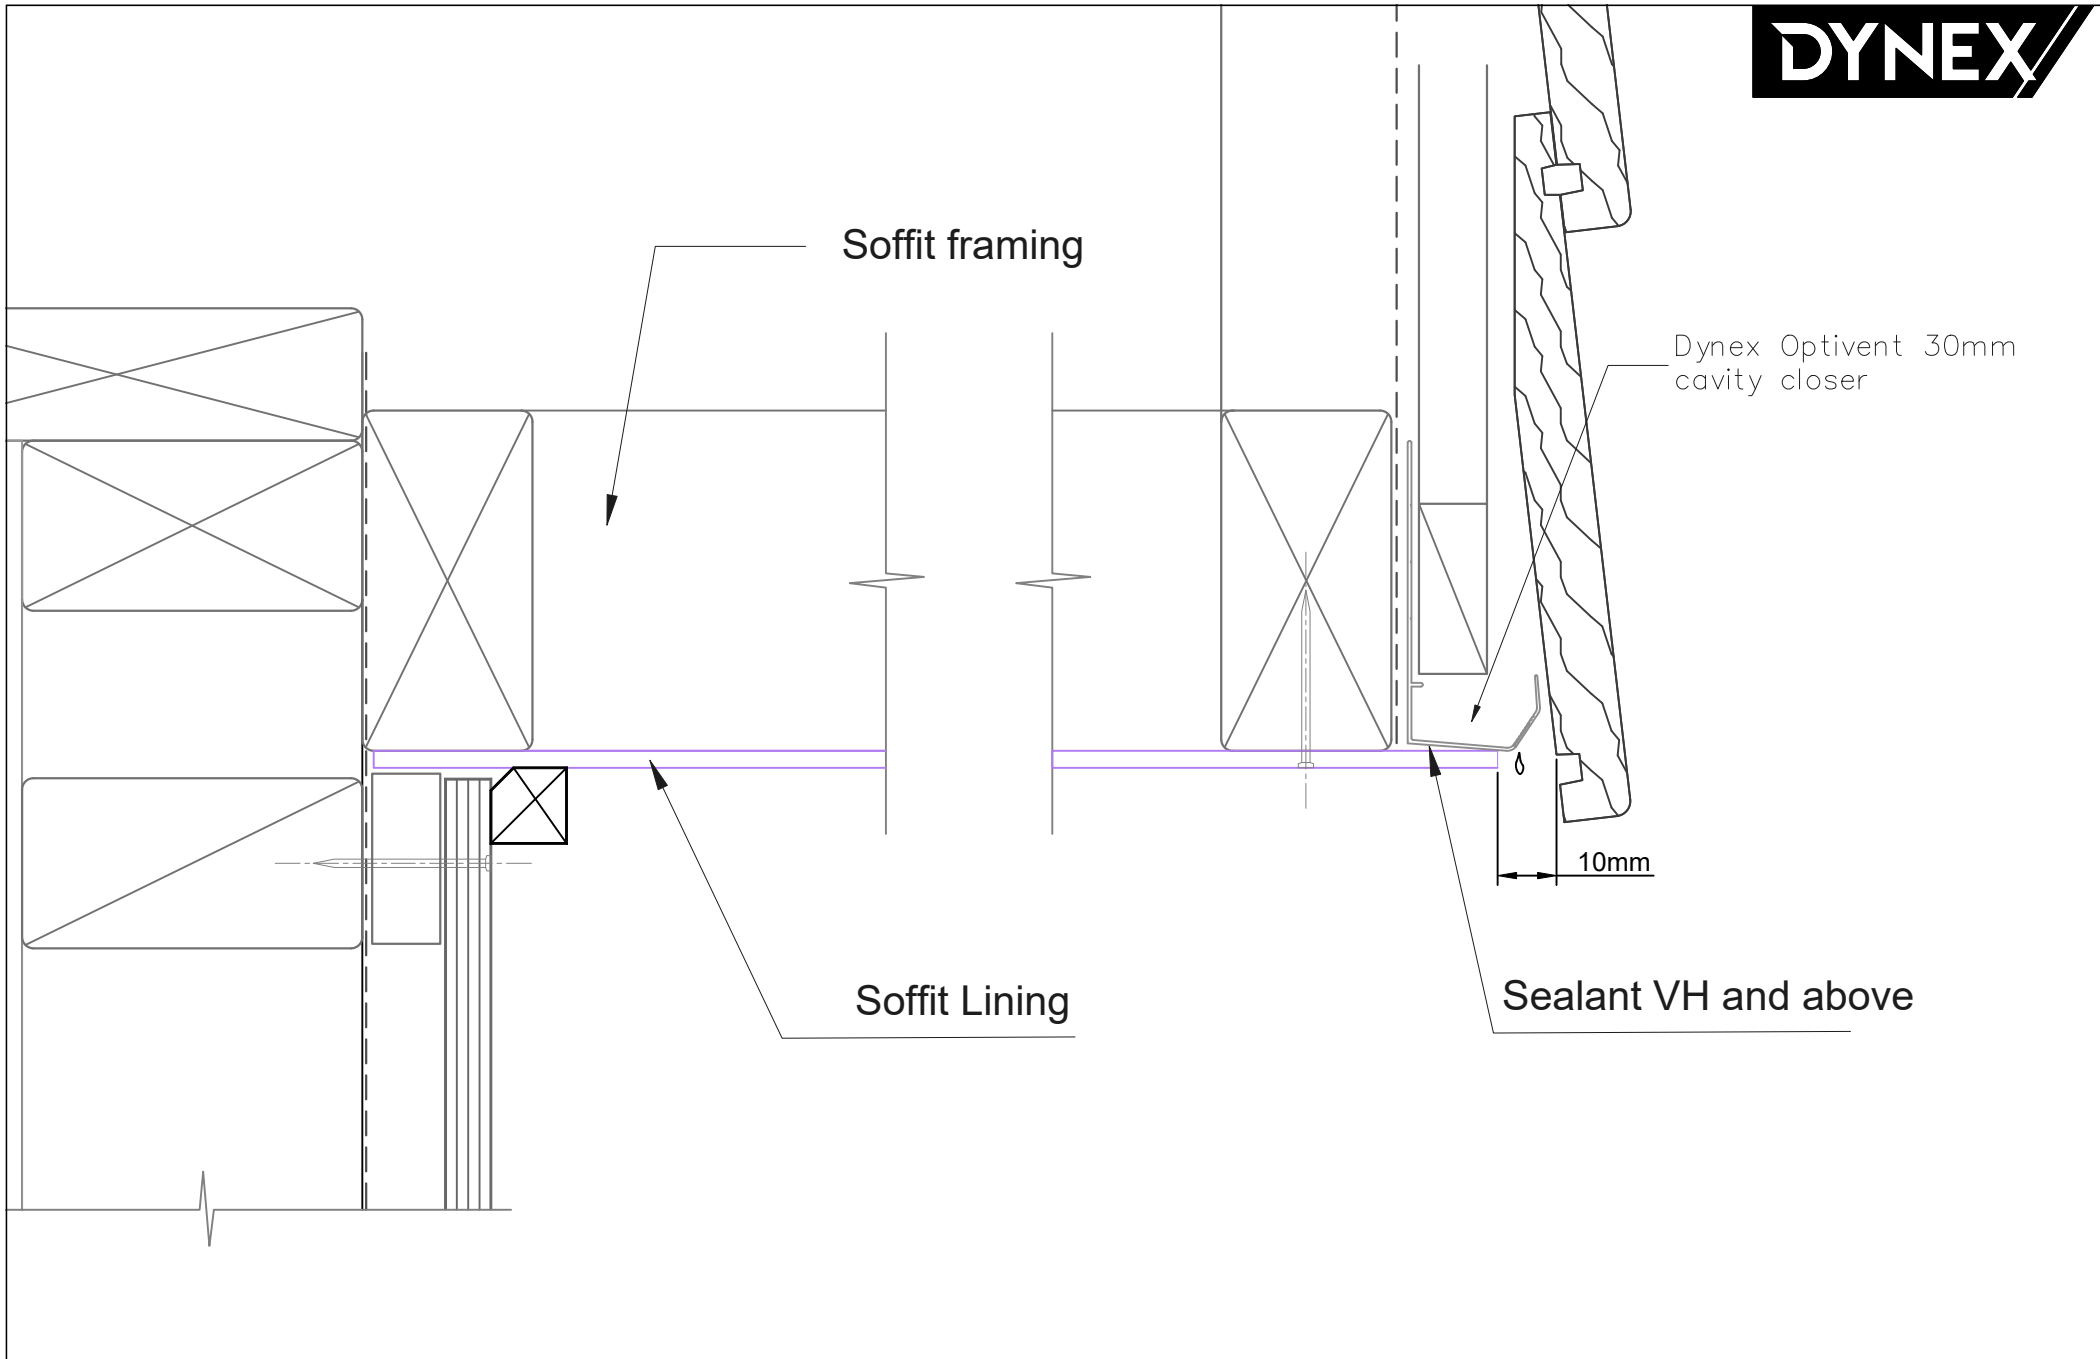

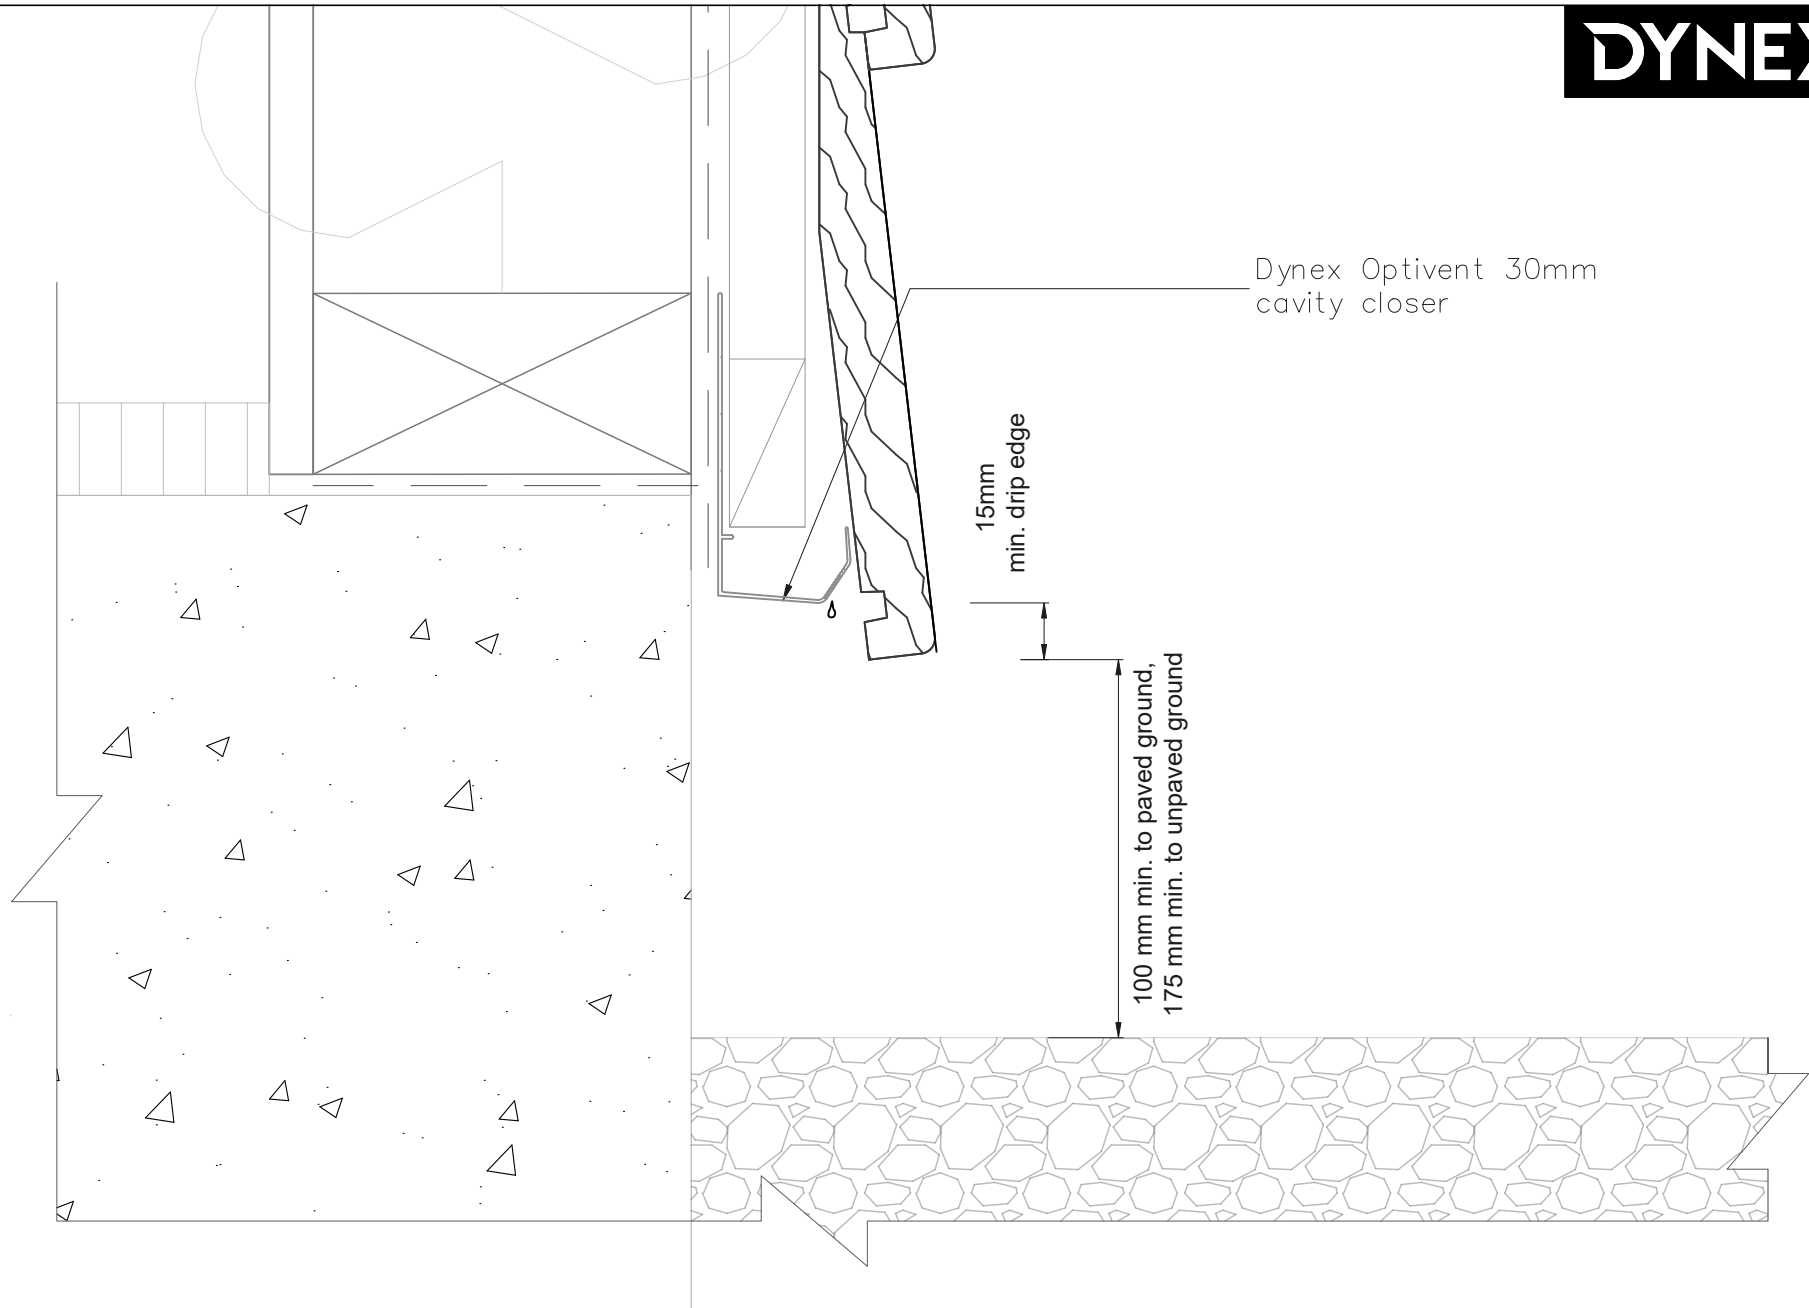

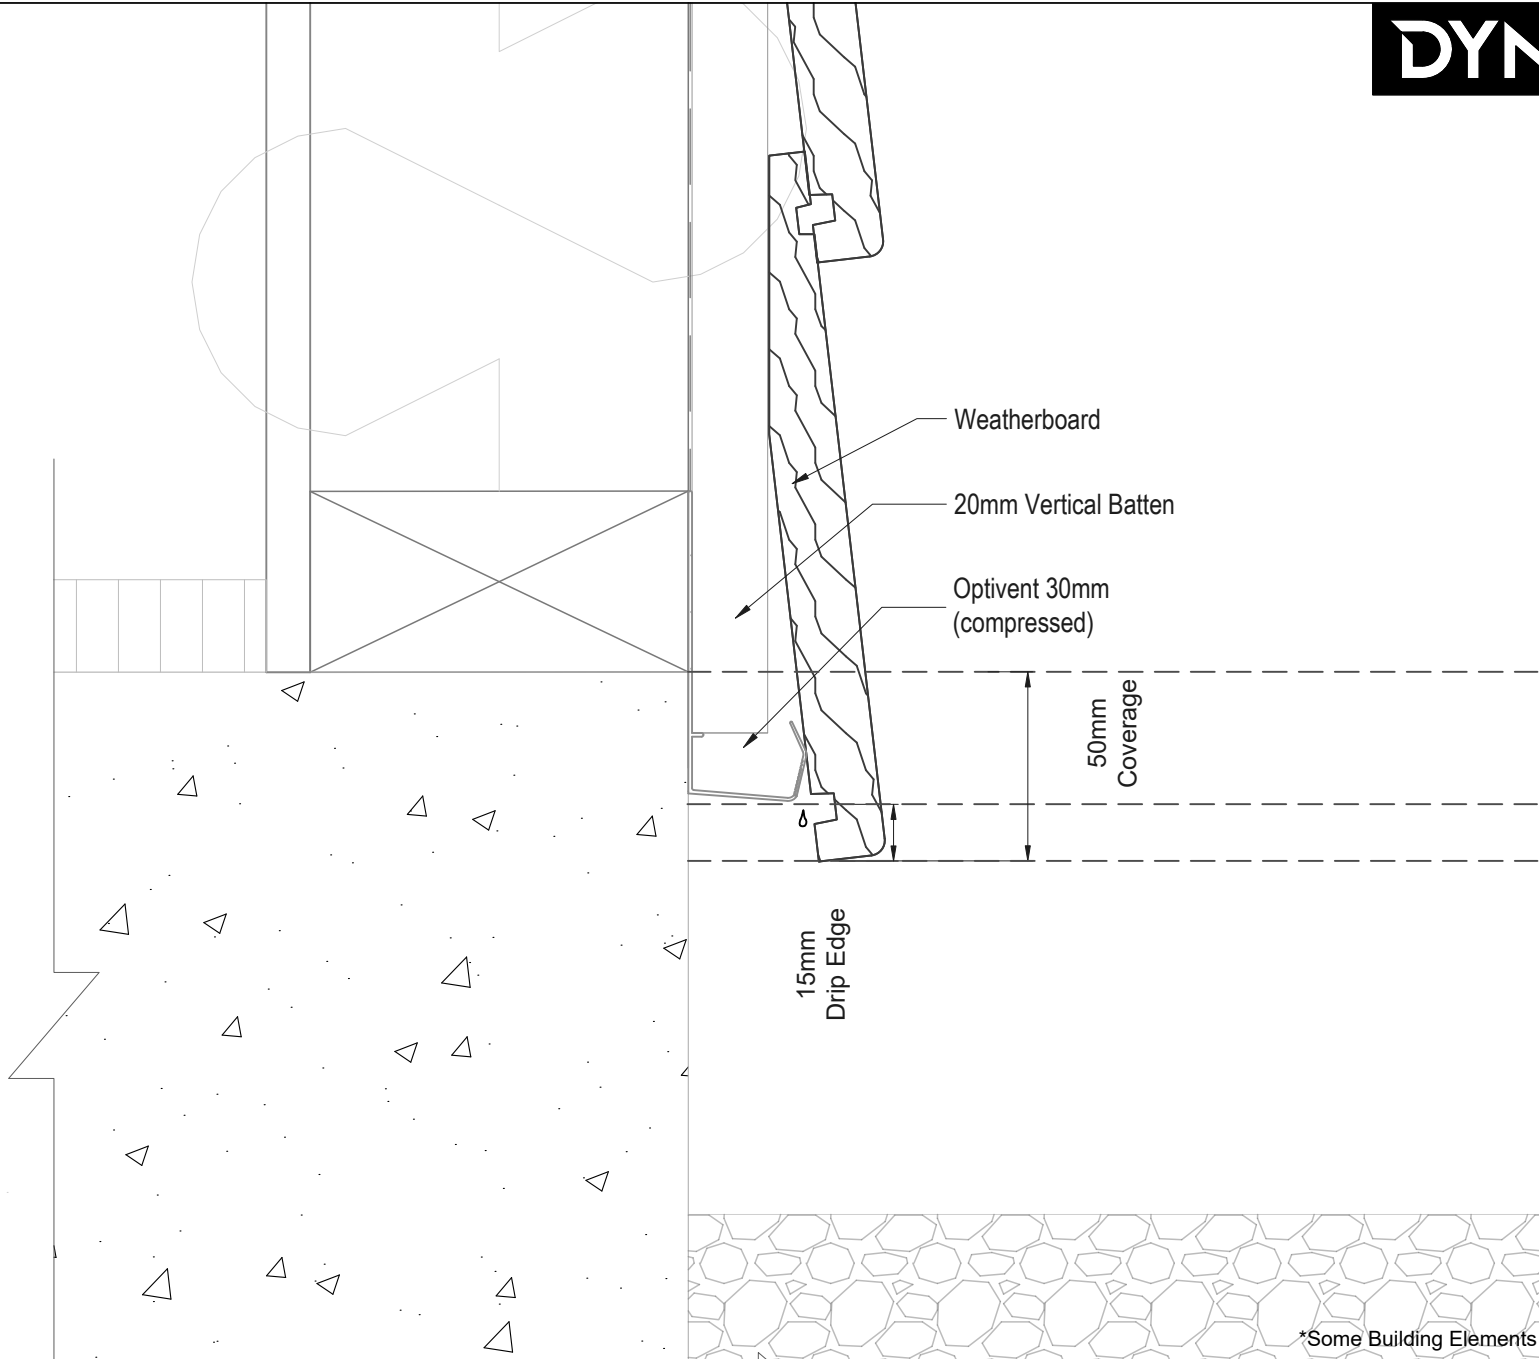


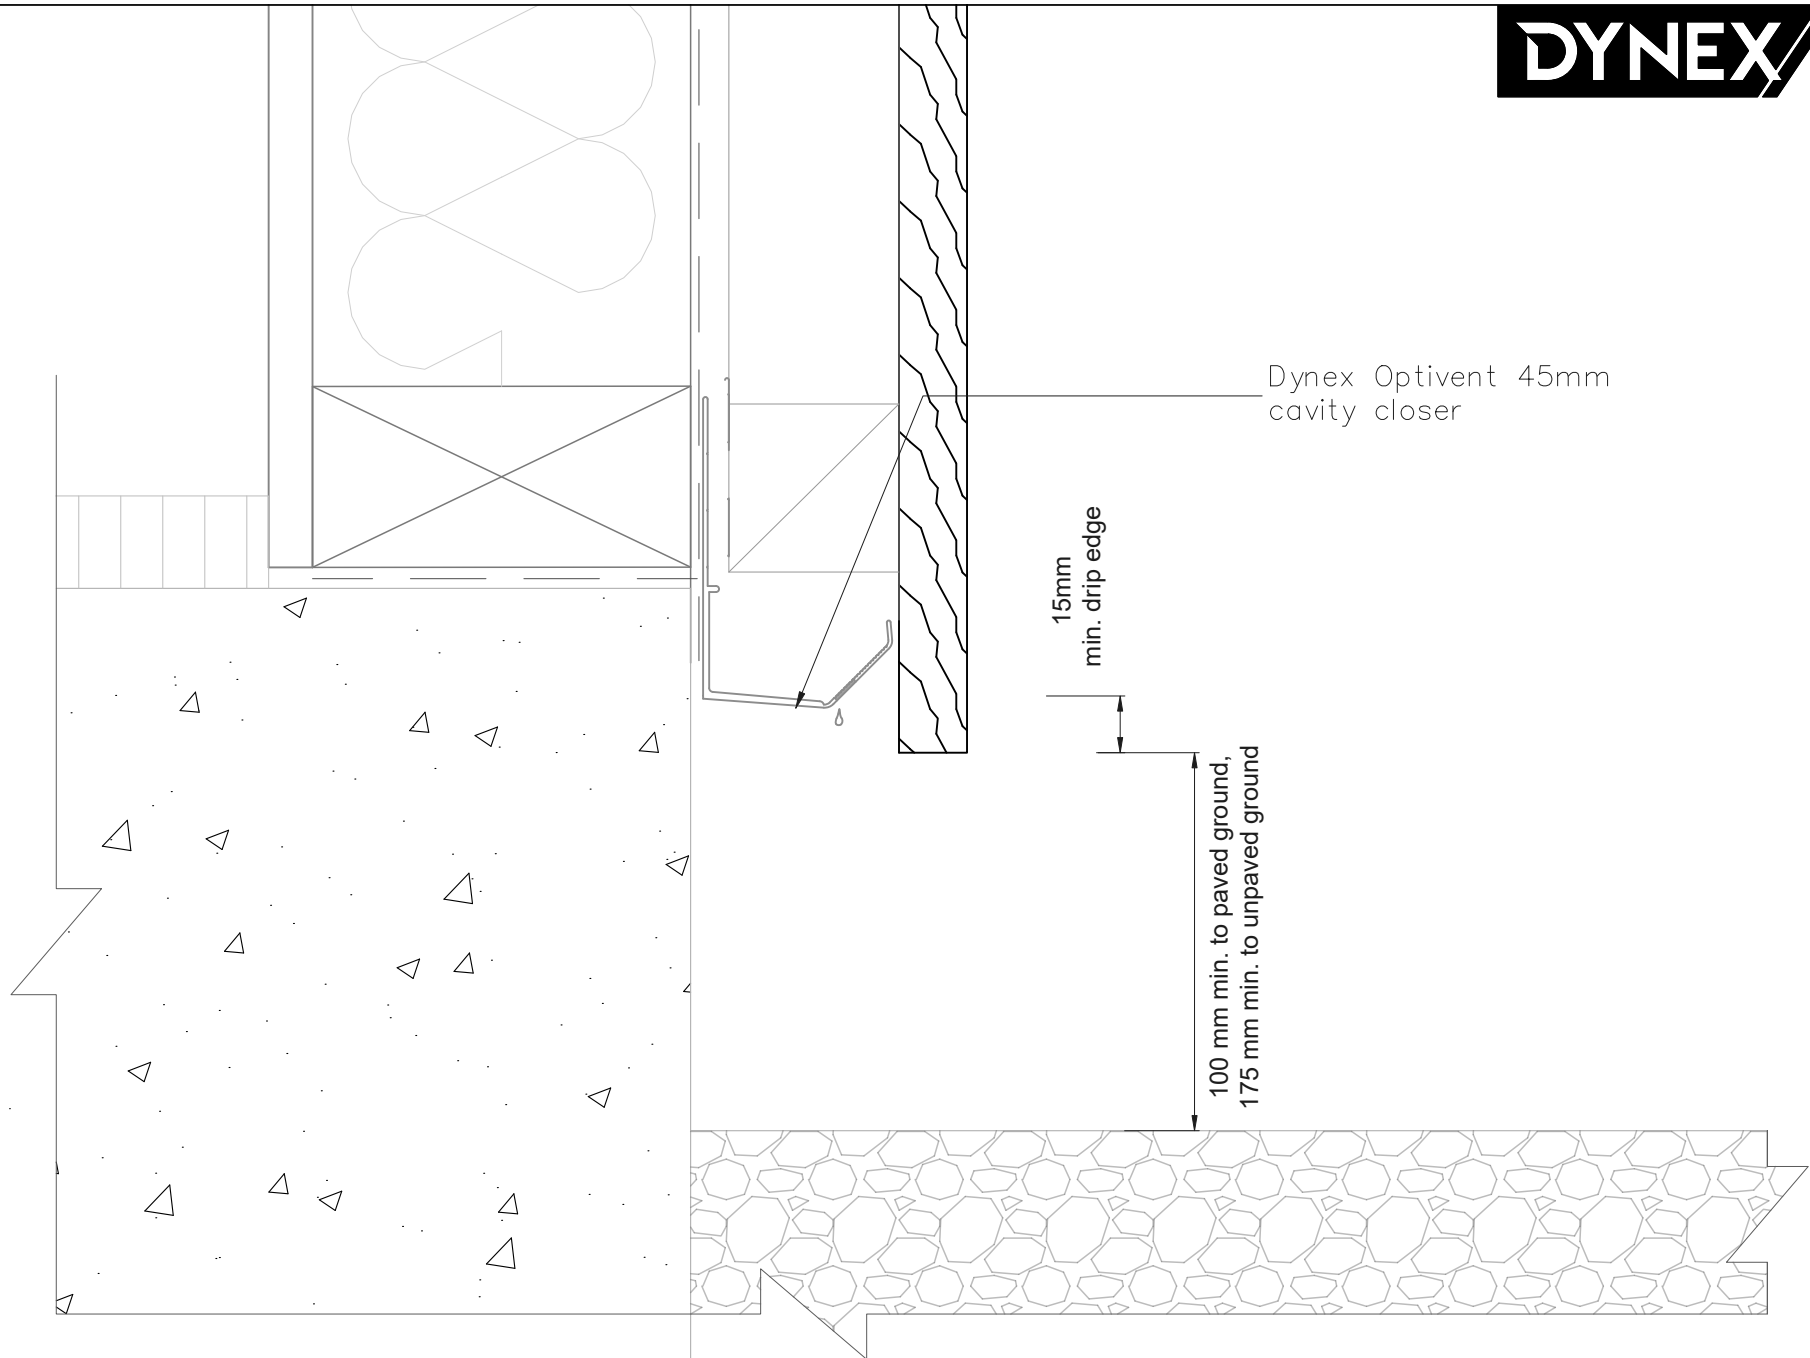


Dynex Optivent 45mm
cavity closer

15mm
min. drip edge


100 mm min. to paved ground,
175 mm min. to unpaved ground

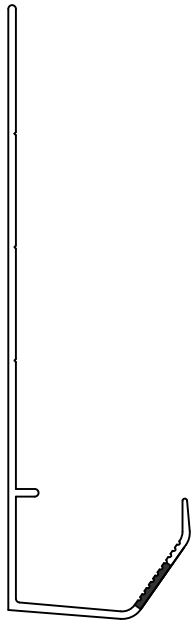


Optivent 20mm

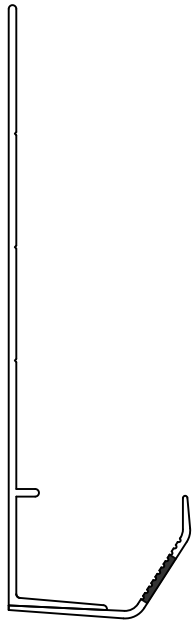


Optivent 20mm Graphite

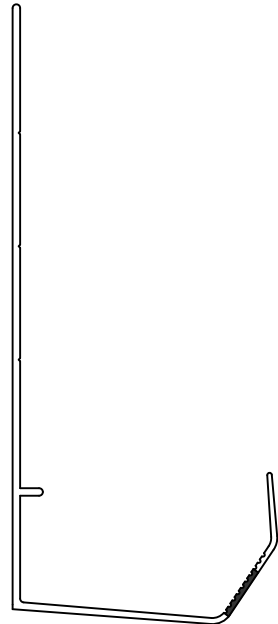

Optivent 30mm

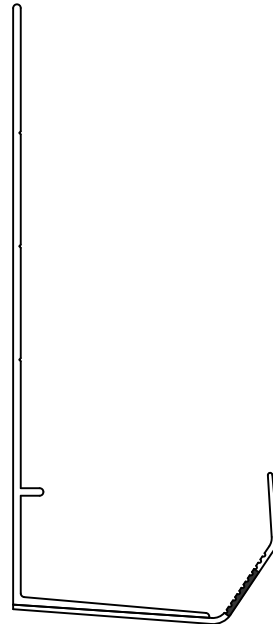

Optivent 30mm Graphite

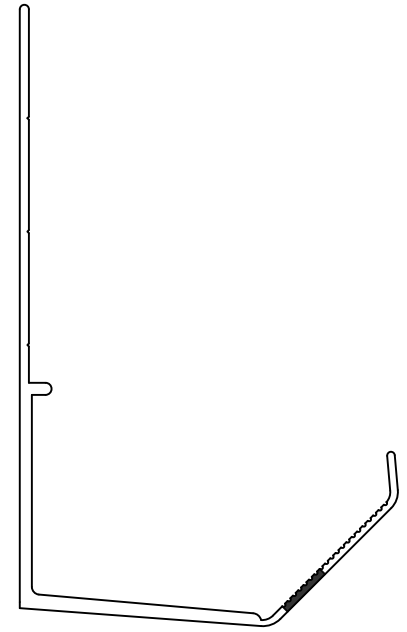

Optivent 45mm / Graphite